


Concrete Mixer
Overall Length 27.428ft
Overall Width 7.841ft
Overall Body Height 13.211ft
Min Body Ground Clearance 1.173ft
Max Track Width 7.917ft
Lock-to-lock time 6.00s
Curb to Curb Turning Radius 26.936ft

Truck Routing to be used while Main is closed

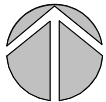

CONSTRUCTION
Ottawa Buildings
49 Auriga Drive
Nepean, ON K2E 8A1
T: (613) 225-6130
www.pcl.com
TOGETHER WE BUILD SUCCESS

THIS DRAWING IS FOR THE SOLE USE OF ANY PCL OPERATING COMPANY, OR ANY PCL JOINT VENTURE COMPANY. IT IS NOT TO BE USED, ALTERED OR REPRODUCED WITHOUT THE WRITTEN PERMISSION OF THE PCL FAMILY OF COMPANIES.

LEGEND

- CONSTRUCTION FENCING
- CRANE RADIUS
- SHORING
- CAISSON WALL
- CONSTRUCTION VEHICLE TRAFFIC FLOW
- VEHICLE BODY OUTLINE
- CHASSIS OUTLINE
- VEHICLE BODY OUTLINE (REVERSE)
- CHASSIS OUTLINE (REVERSE)
- SIDEWALK/ROADS OUTLINE

DRAFT


REV	DATE	BY	DESCRIPTION
-----	------	----	-------------

SCALE:	As indicated
DATE:	05/21/21
DRAWN BY:	Author
CHECKED BY:	Checker
PCL PROJECT #:	BE180040


Project Name
115 ECHO CANAL CONDOMINIUM

Sheet Name
TRUCK TURN TEMPLATE - ROUTE #5


Dwg No.
TT-005

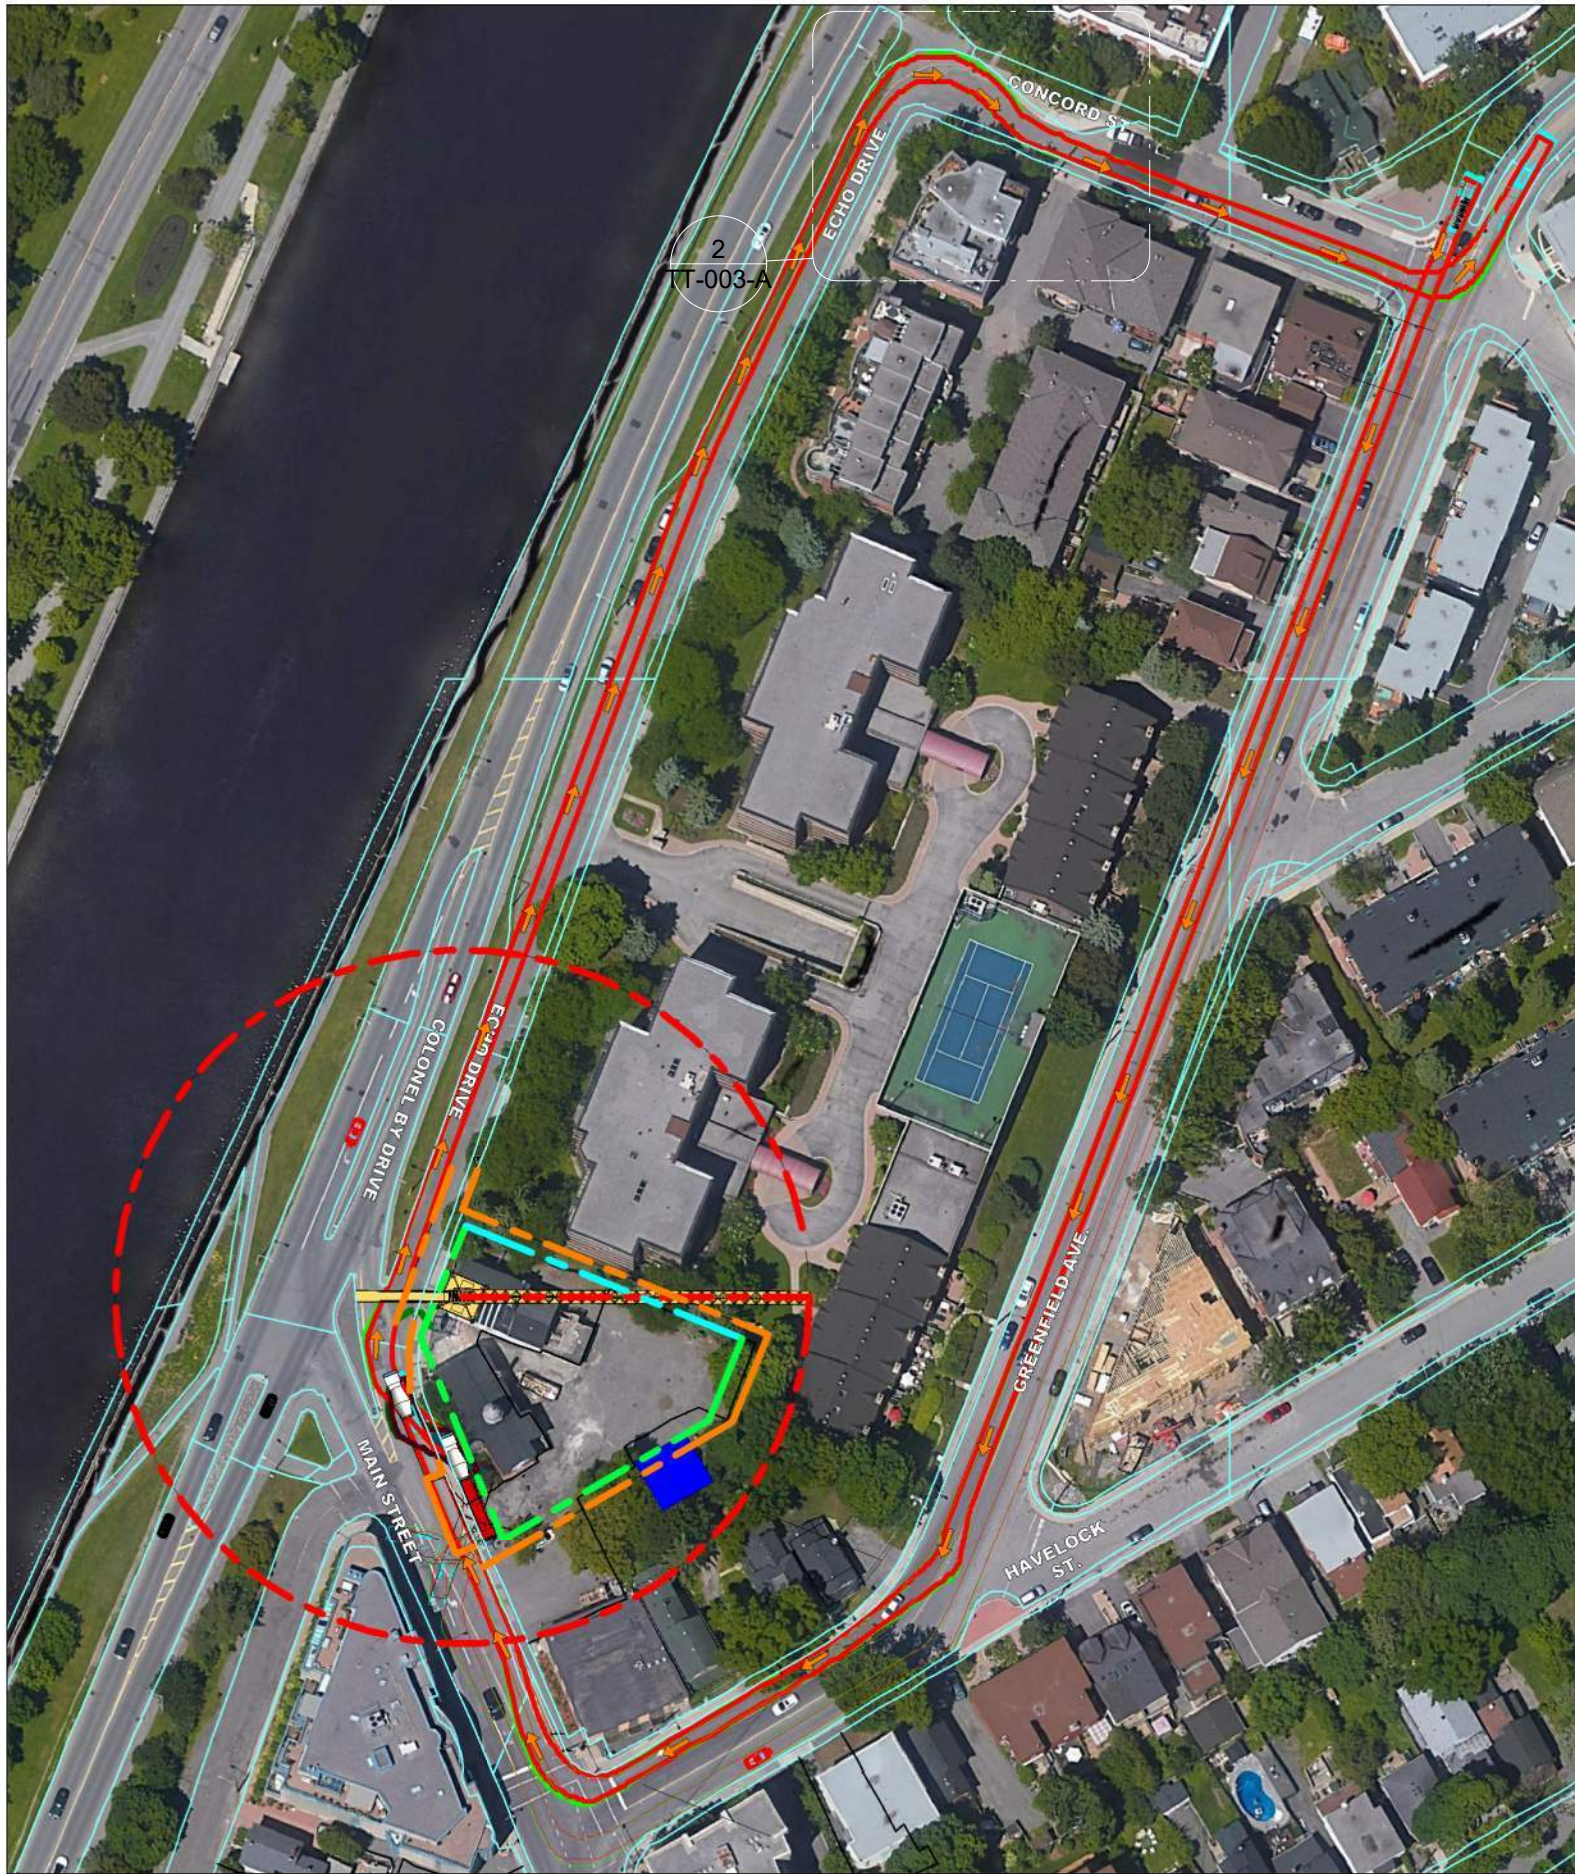


1 TRUCK TURNING ROUTE 3
1 : 1200

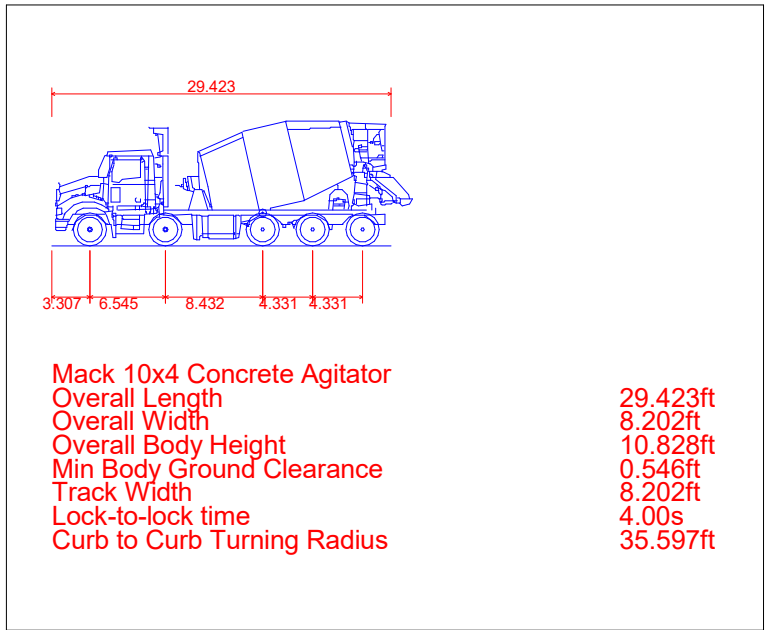

Proposed truck
routing 2022 while
Main is opened

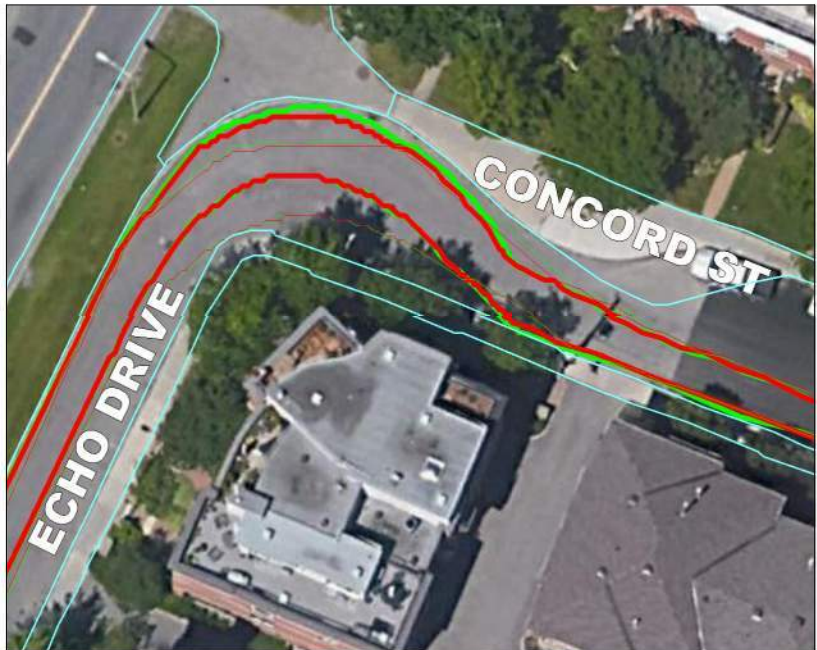

2 ECHO DR. & CONCORD ST.
1 : 500

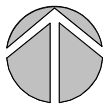

CONSTRUCTION
Ottawa Buildings
49 Auriga Drive
Nepean, ON K2E 8A1
T: (613) 225-6130
www.pcl.com
TOGETHER WE BUILD SUCCESS

THIS DRAWING IS FOR THE SOLE USE OF ANY PCL
OPERATING COMPANY, OR ANY PCL JOINT VENTURE
COMPANY. IT IS NOT TO BE USED, ALTERED OR
REPRODUCED WITHOUT THE WRITTEN PERMISSION OF
THE PCL FAMILY OF COMPANIES.

LEGEND

- CONSTRUCTION FENCING
- CRANE RADIUS
- SHORING
- CAISSON WALL
- CONSTRUCTION VEHICLE TRAFFIC FLOW
- VEHICLE BODY OUTLINE
- CHASSIS OUTLINE
- VEHICLE BODY OUTLINE (REVERSE)
- CHASSIS OUTLINE (REVERSE)
- SIDEWALK/ROADS OUTLINE



REV	DATE	BY	DESCRIPTION

SCALE: As indicated
DATE: 04/28/21
DRAWN BY: Author
CHECKED BY: Checker
PCL PROJECT #: BE180040

Project Name
**115 ECHO CANAL
CONDOMINIUM**


Sheet Name
**TRUCK TURN TEMPLATE -
ROUTE 3**

Dwg No. **TT-003-A**

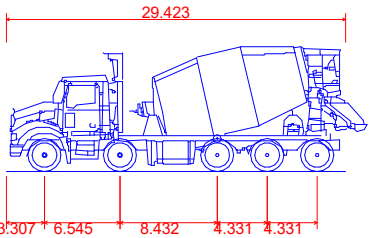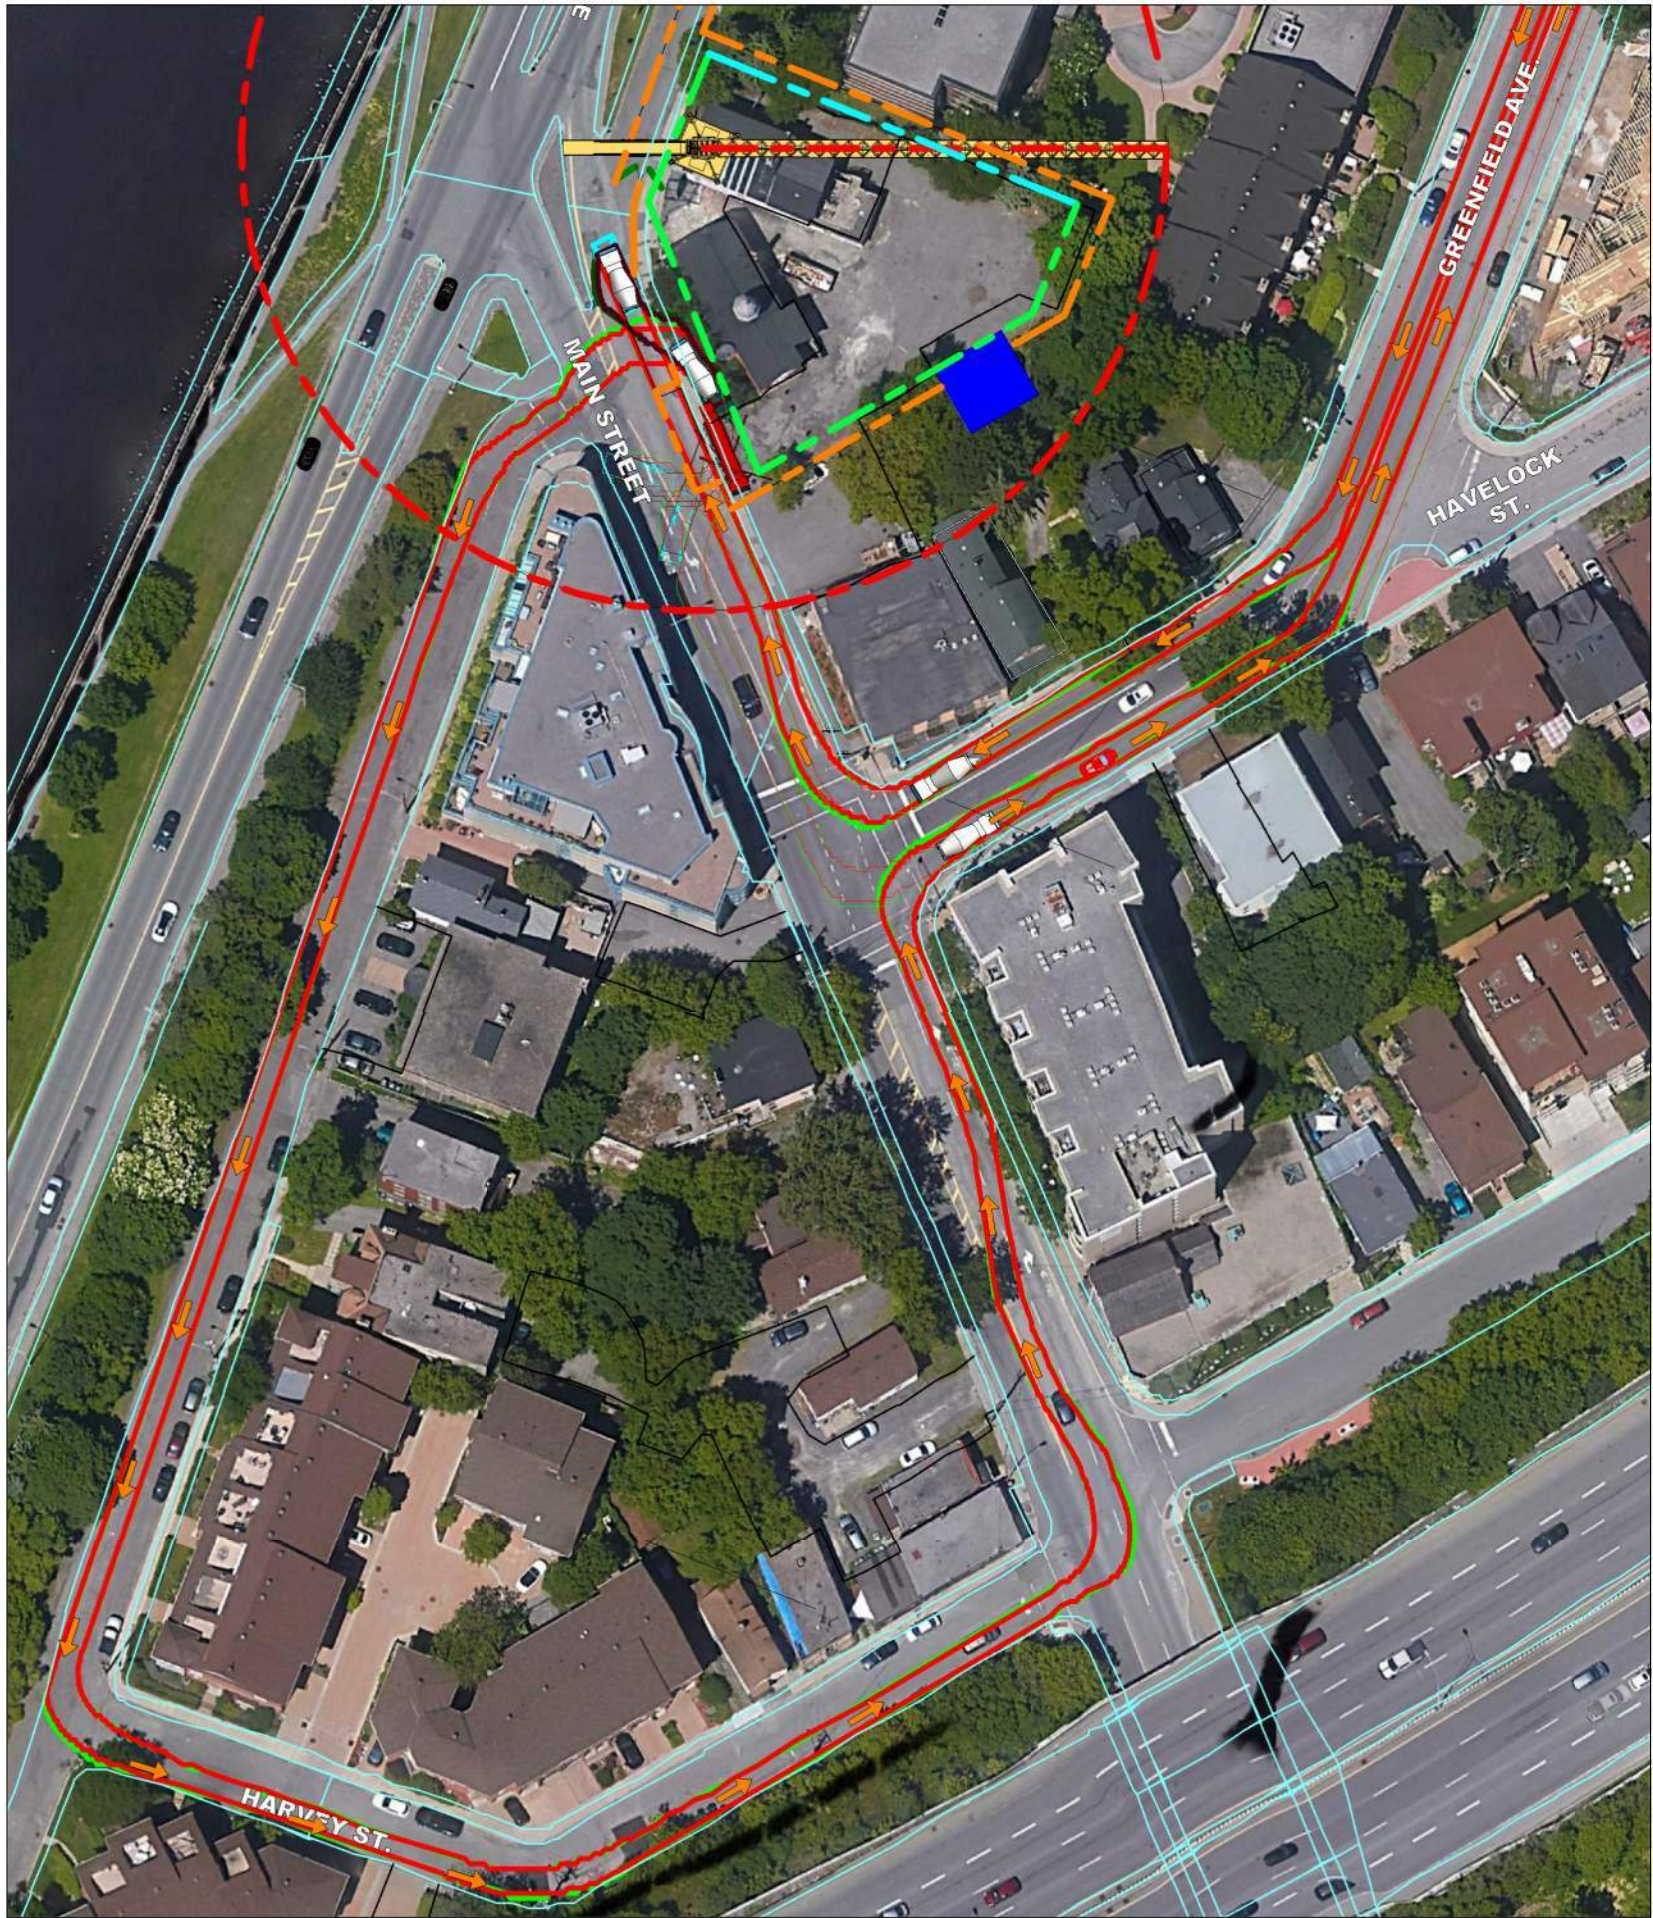

Mack 10x4 Concrete Agitator
Overall Length 29.423ft
Overall Width 8.202ft
Overall Body Height 10.828ft
Min Body Ground Clearance 0.546ft
Track Width 8.202ft
Lock-to-lock time 4.00s
Curb to Curb Turning Radius 35.597ft

Alternative Truck
Routing in 2022
while Main is open

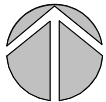

CONSTRUCTION
Ottawa Buildings
49 Auriga Drive
Nepean, ON K2E 8A1
T: (613) 225-6130
www.pcl.com
TOGETHER WE BUILD SUCCESS

THIS DRAWING IS FOR THE SOLE USE OF ANY PCL OPERATING COMPANY, OR ANY PCL JOINT VENTURE COMPANY. IT IS NOT TO BE USED, ALTERED OR REPRODUCED WITHOUT THE WRITTEN PERMISSION OF THE PCL FAMILY OF COMPANIES.

LEGEND

- CONSTRUCTION FENCING
- CRANE RADIUS
- SHORING
- CAISSON WALL
- CONSTRUCTION VEHICLE TRAFFIC FLOW
- VEHICLE BODY OUTLINE
- CHASSIS OUTLINE
- VEHICLE BODY OUTLINE (REVERSE)
- CHASSIS OUTLINE (REVERSE)
- SIDEWALK/ROADS OUTLINE

REV	DATE	BY	DESCRIPTION

SCALE: As indicated
DATE: 04/28/21
DRAWN BY: Author
CHECKED BY: Checker
PCL PROJECT #: BE180040

Project Name
115 ECHO CANAL CONDOMINIUM

Sheet Name
TRUCK TURN TEMPLATE - ROUTE 2

Dwg No. **TT-002-A**